


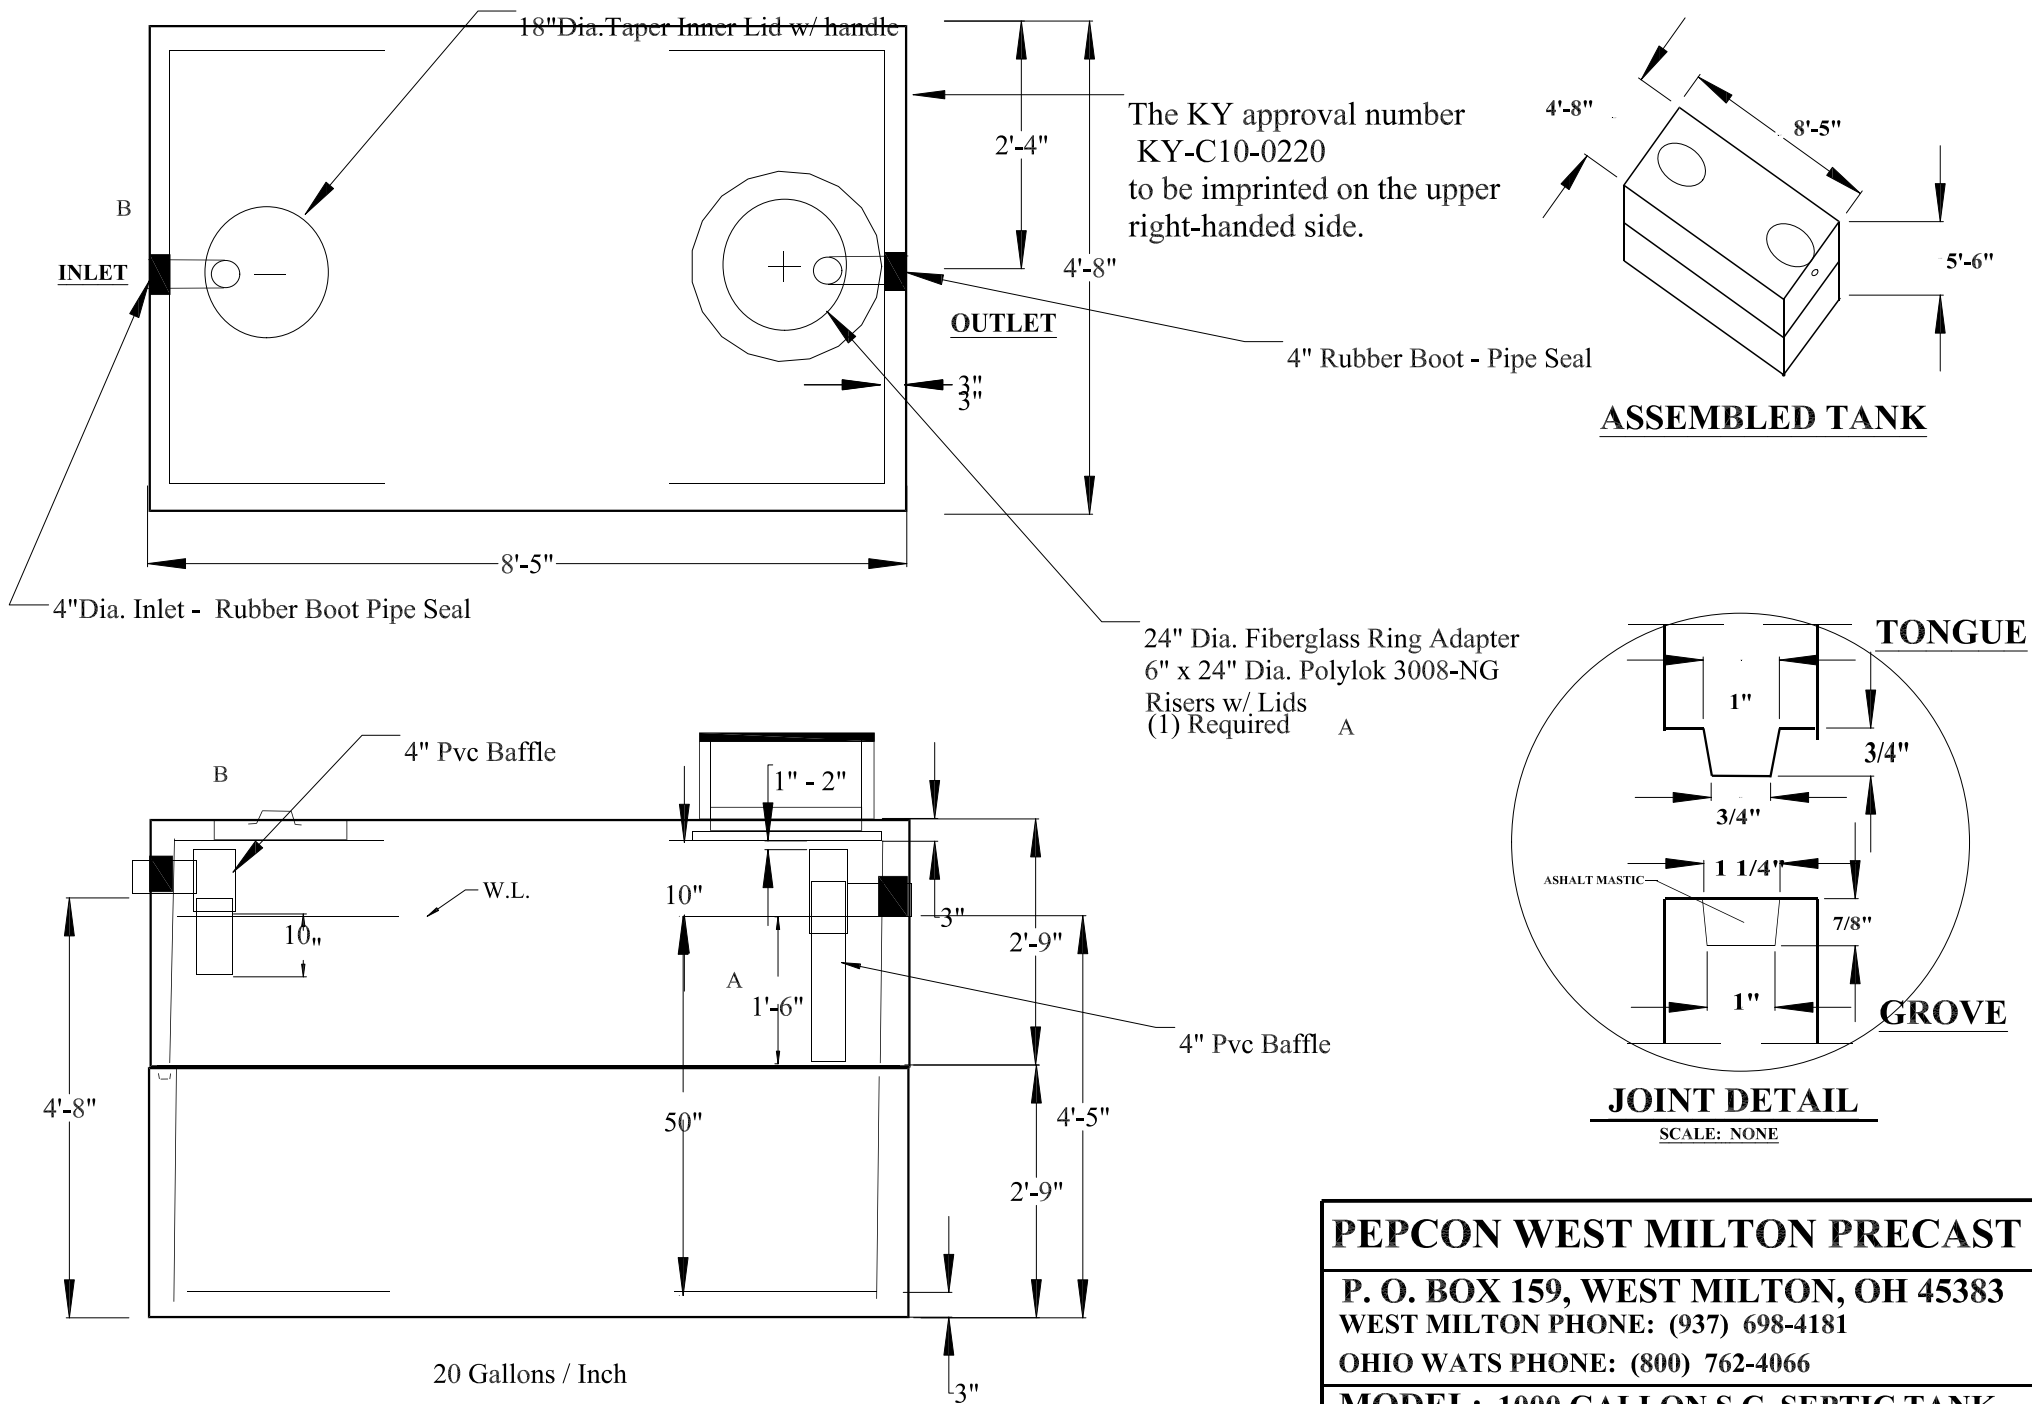

09/10/25 B All Inlet Baffle to Pvc
 08/08/25 A All Baffle length and Riser & Lid

DATE	REV.	LOC.	DESCRIPTION
------	------	------	-------------

PEPCON WEST MILTON PRECAST

P. O. BOX 159, WEST MILTON, OH 45383

WEST MILTON PHONE: (937) 698-4181

OHIO WATS PHONE: (800) 762-4066

MODEL: 1000 GALLON S.C. SEPTIC TANK

MATERIAL: VIBRATED CONCRETE REINFORCED W/ 6X6" 6/6 WIRE MESH & #3 (3/8") REBAR

SCALE: NONE UNLESS OTHERWISE NOTED

DR. BY: RVA

DATE: 08/07/2025

DWG. No: 01-1000SC-A01

SHEET 1 OF 1