


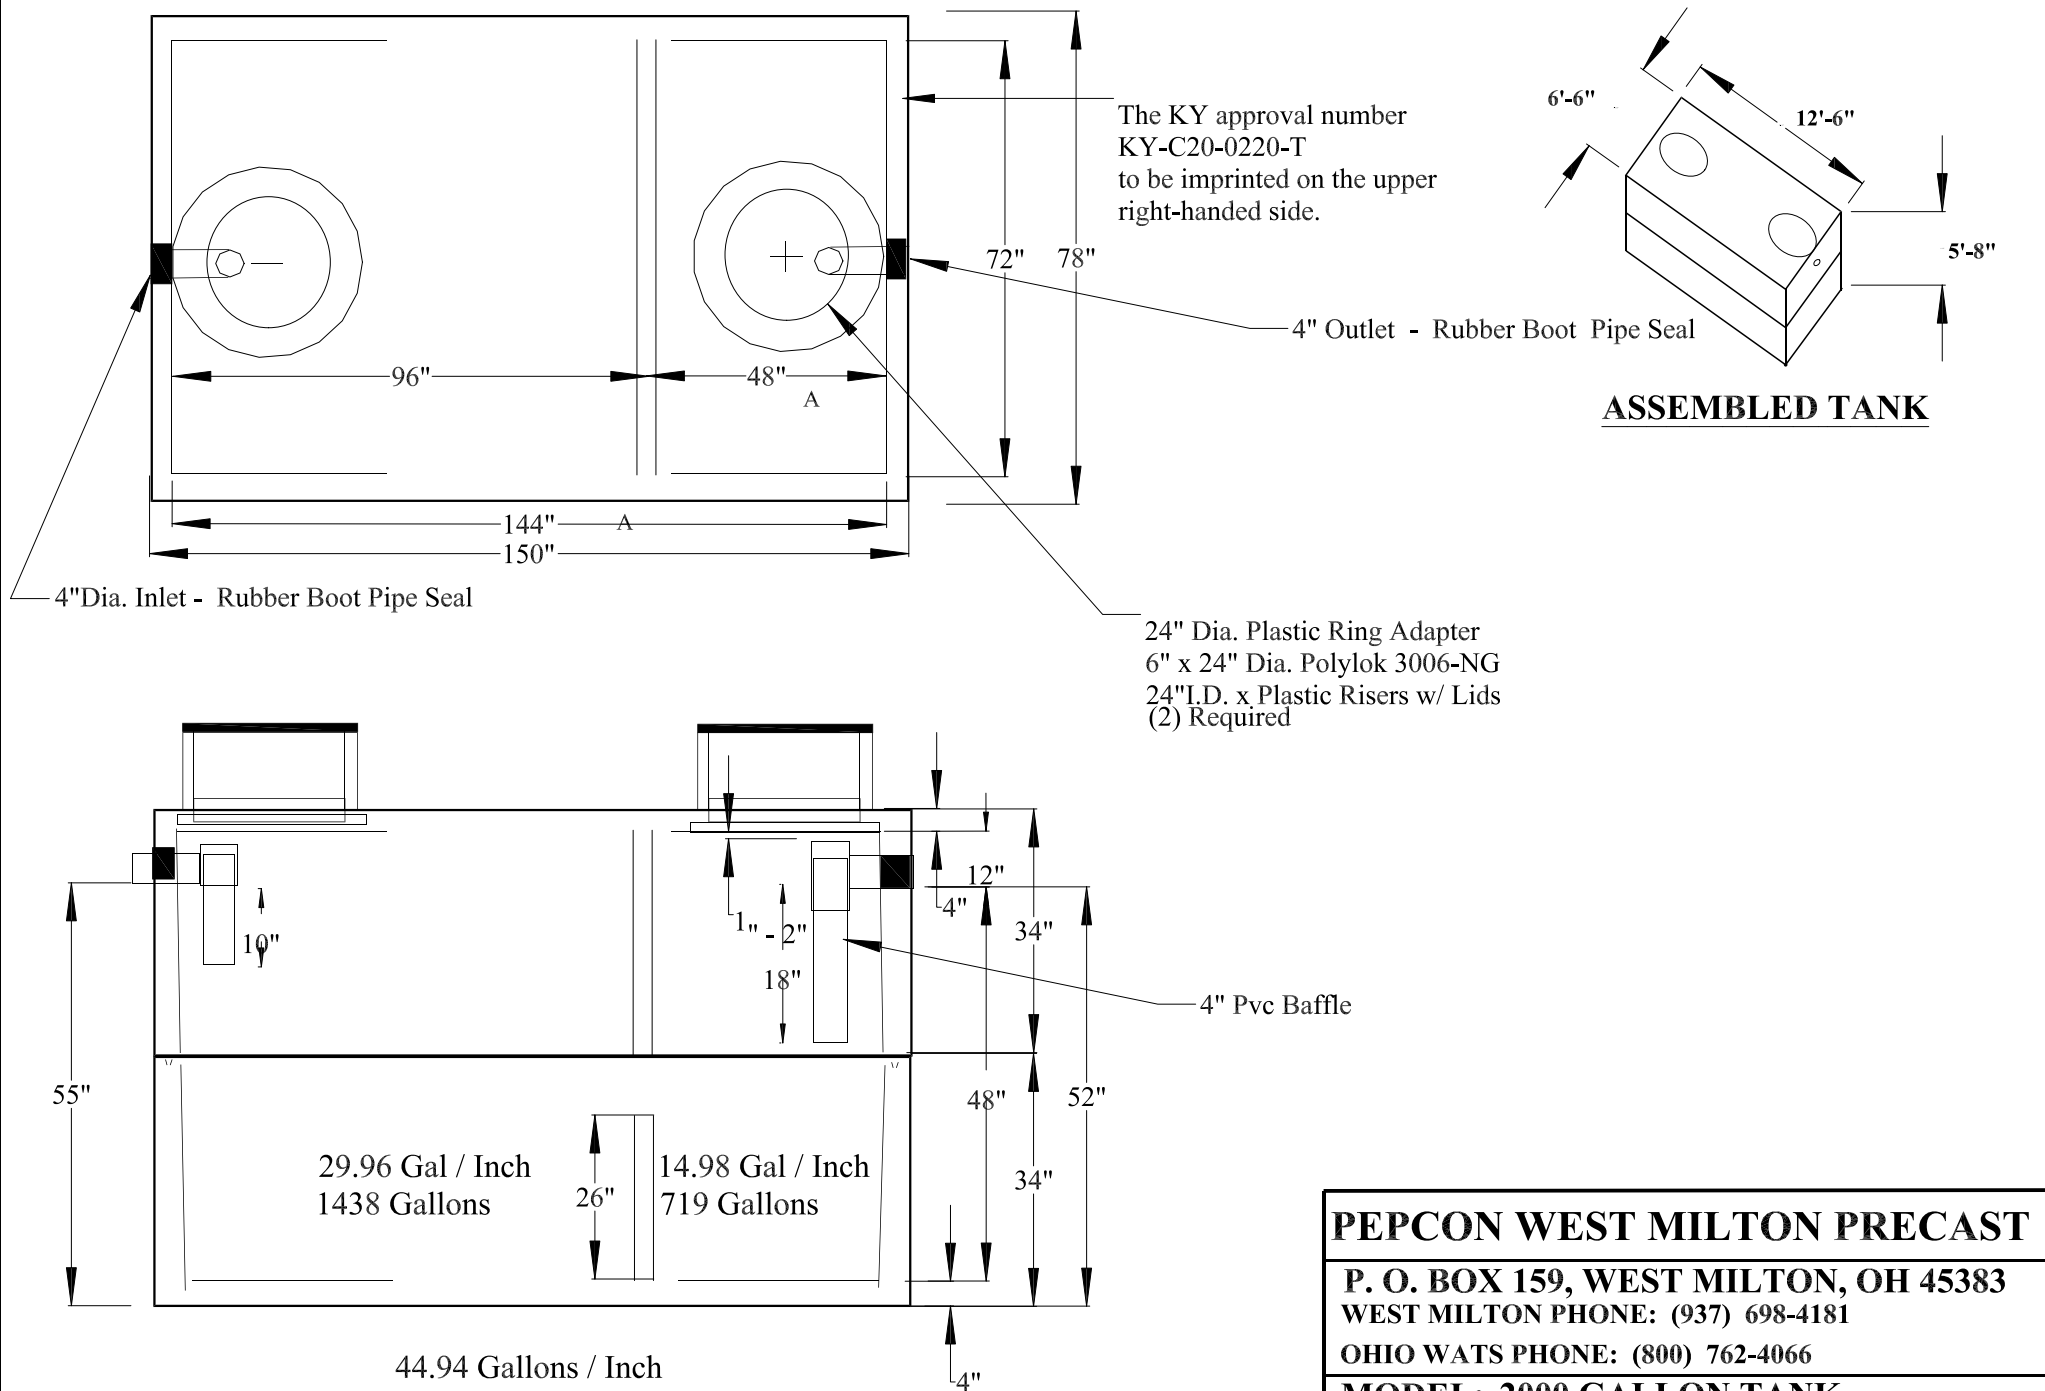

08/18/25 A Updated Drawing per Reis Tank
 08/05/25 A shown Partition location correction & Calc.

DATE	REV.	LOC.	DESCRIPTION
------	------	------	-------------

PEPCON WEST MILTON PRECAST	
P. O. BOX 159, WEST MILTON, OH 45383	
WEST MILTON PHONE: (937) 698-4181	
OHIO WATS PHONE: (800) 762-4066	
MODEL: 2000 GALLON TANK	
MATERIAL: VIBRATED CONCRETE REINFORCED W/ 6X6" 6/6 WIRE MESH & #4 (1/2") REBAR	
SCALE: 3/8" = 1'-0" UNLESS OTHERWISE NOTED	
DR. BY: RVA	DATE: 12/23/2024
DWG. No: 01-2000DC-A01	SHEET 1 OF 1