


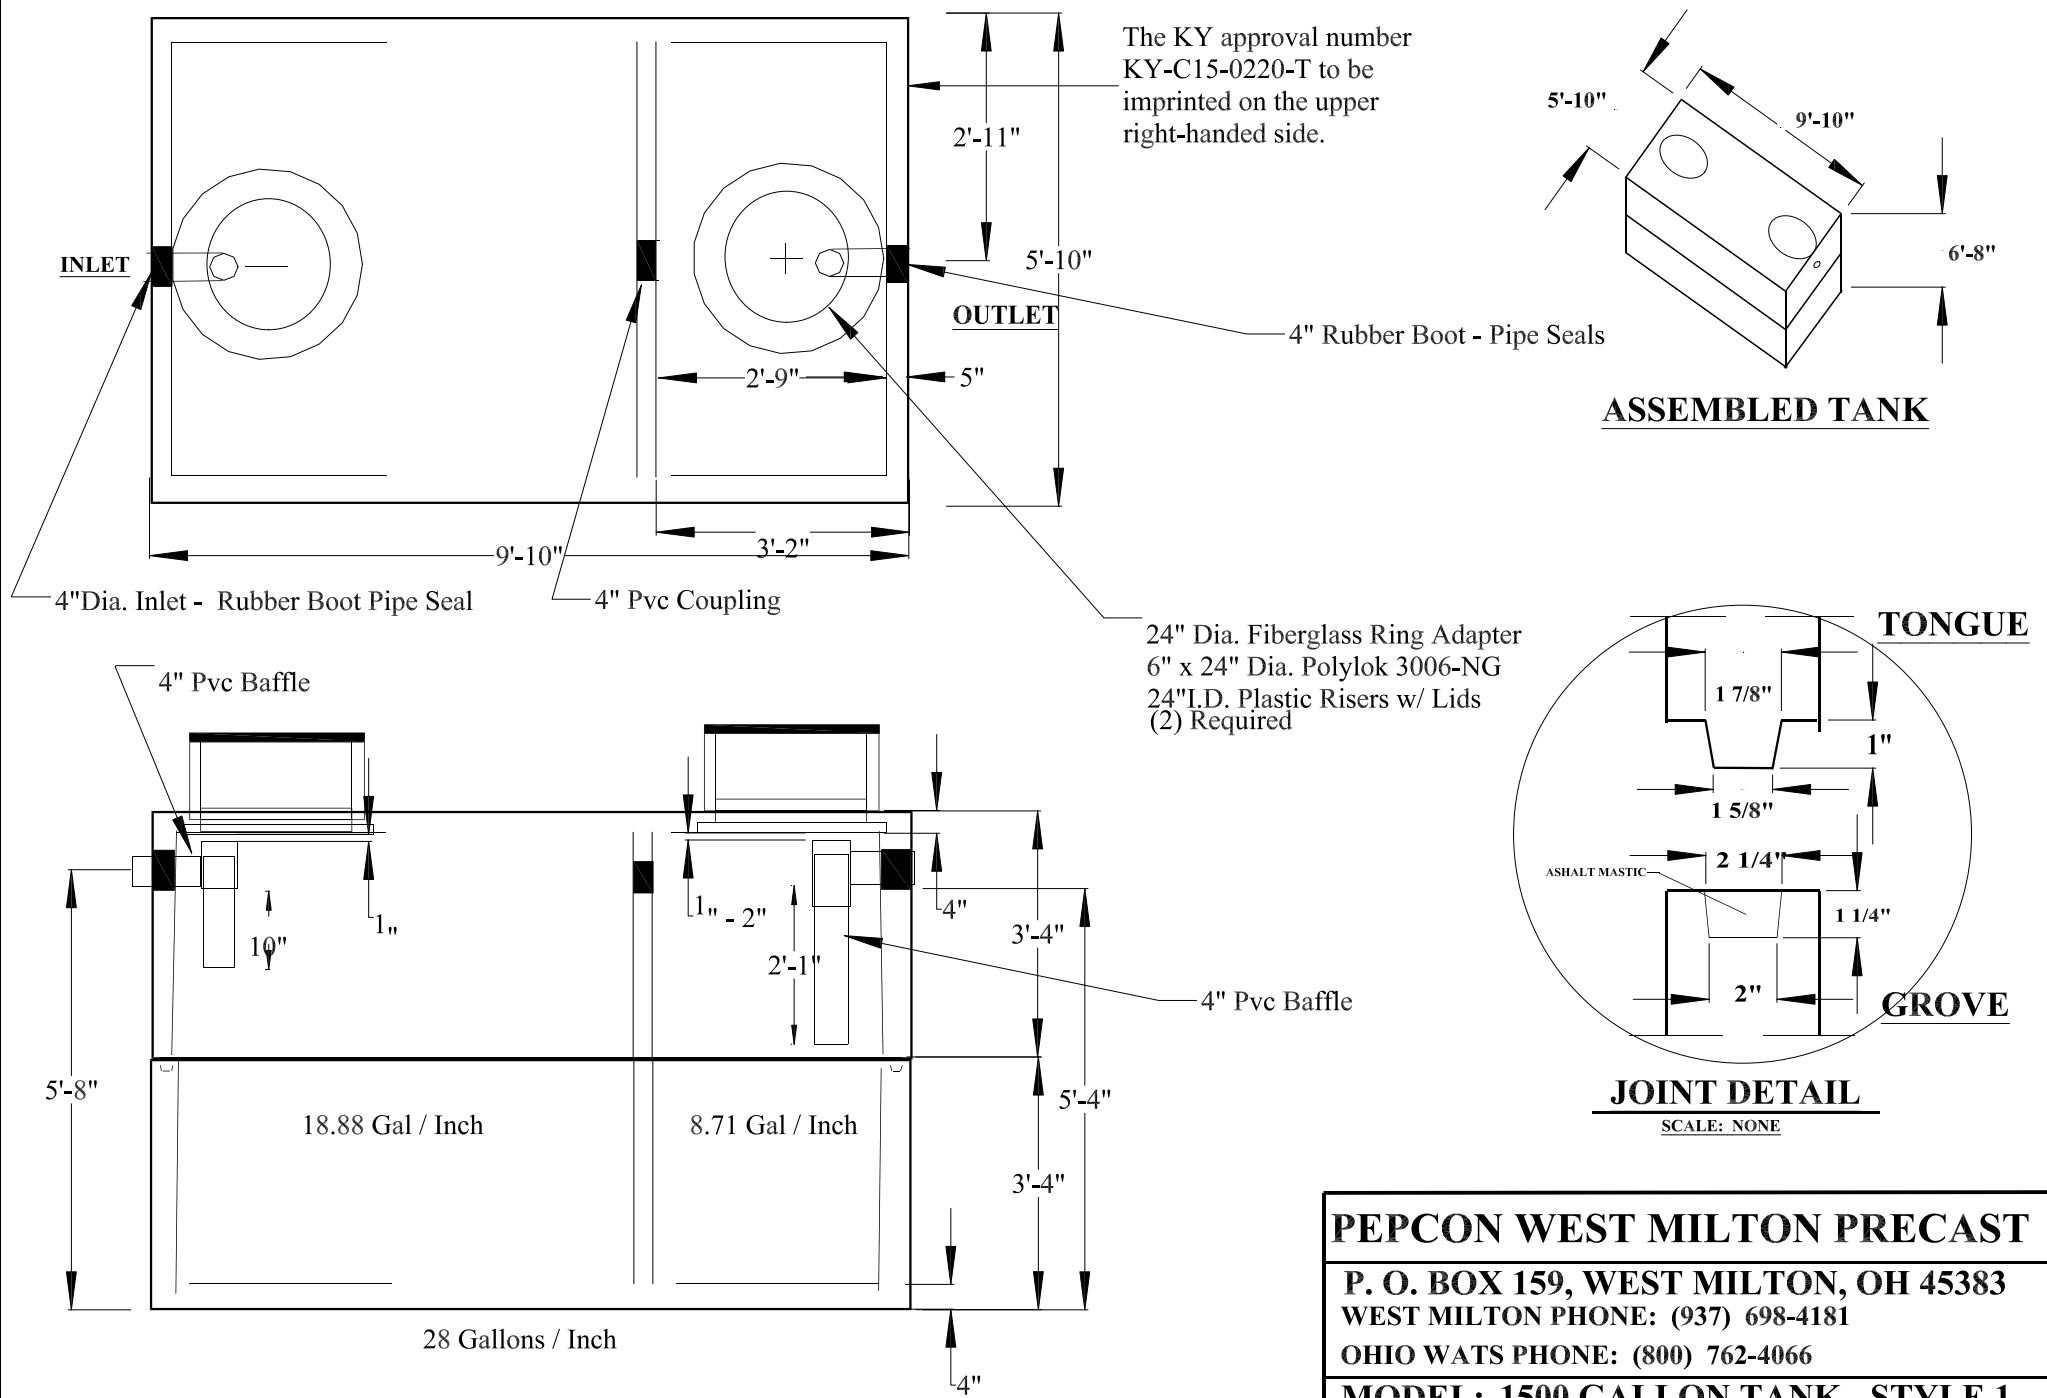

PEPCON WEST MILTON PRECAST	
P. O. BOX 159, WEST MILTON, OH 45383	
WEST MILTON PHONE: (937) 698-4181	
OHIO WATS PHONE: (800) 762-4066	
MODEL: 1500 GALLON TANK - STYLE 1	
VIBRATED CONCRETE REINFORCED W/ 6X6" 6/6	
MATERIAL: WIRE MESH & #4 (1/2") REBAR	
SCALE: 3/8" = 1'-0" UNLESS OTHERWISE NOTED	
DR. BY: RVA	DATE: 12/23/2015
DWG. No: 01-1500DC-A01	SHEET 1 OF 1

DATE	REV.	LOC.	DESCRIPTION
------	------	------	-------------